



COPY PROTECTED
Property of
ERIK'S DESIGN-BUILD
ASSOCIATES, INC.
NO UNAUTHORIZED REPRODUCTION
WITHOUT WRITTEN PERMISSION
1-800-339-4361

Erik's Design-Build strictly follows the code development
process of the 2003 International Residential Code for
one and two-family dwelling with the state of CT, supplement
in accordance with American Forest and Paper Association
(AF&PA) Wood Frame Construction Manual for One-and Two
Family Dwellings (WFCH)

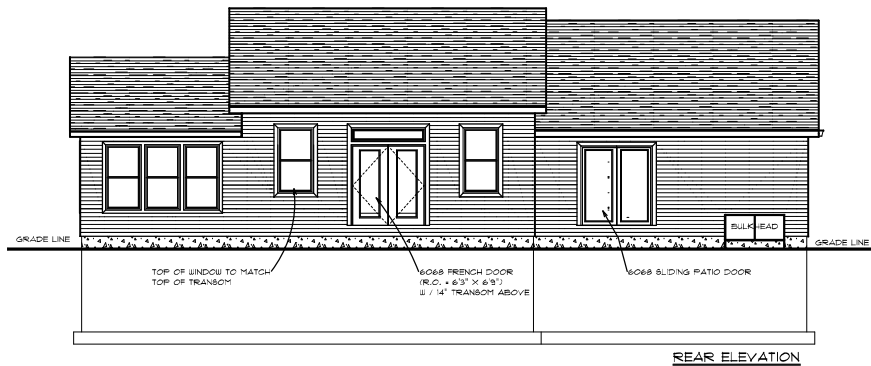


ERIK'S DESIGN-BUILD ASSOCIATES, INC.

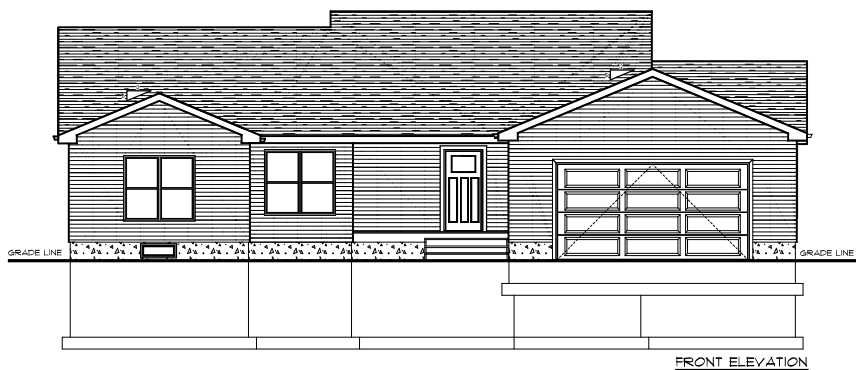

O'NEIL RESIDENCE
1 HIGH MEADOWS LANE NORWICH, CT
FRONT AND REAR
ELEVATIONS
PAGE # 1

COPY PROTECTED
Property of
ERIK'S DESIGN-BUILD
ASSOCIATES, INC.
NO UNAUTHORIZED REPRODUCTION
WITHOUT WRITTEN PERMISSION
1-800-339-4361


Erik's Design-Build strictly follows the code development
process of the 2003 International Residential Code for
one and two-family dwelling with the state of CT, supplement
in accordance with American Forest and Paper Association
(AF&PA) Wood Frame Construction Manual for One-and Two
Family Dwellings (WFCM)

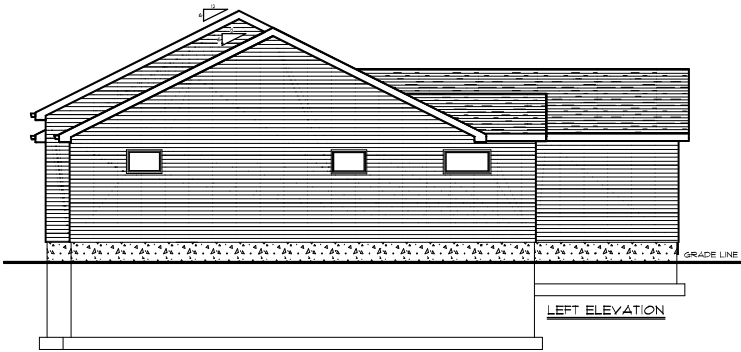


ERIK'S DESIGN-BUILD ASSOCIATES, INC.



O'NEIL RESIDENCE	
1 HIGH MEADOWS LANE NORWICH, CT	
LEFT & RIGHT SIDE ELEVATIONS	PAGE # 2

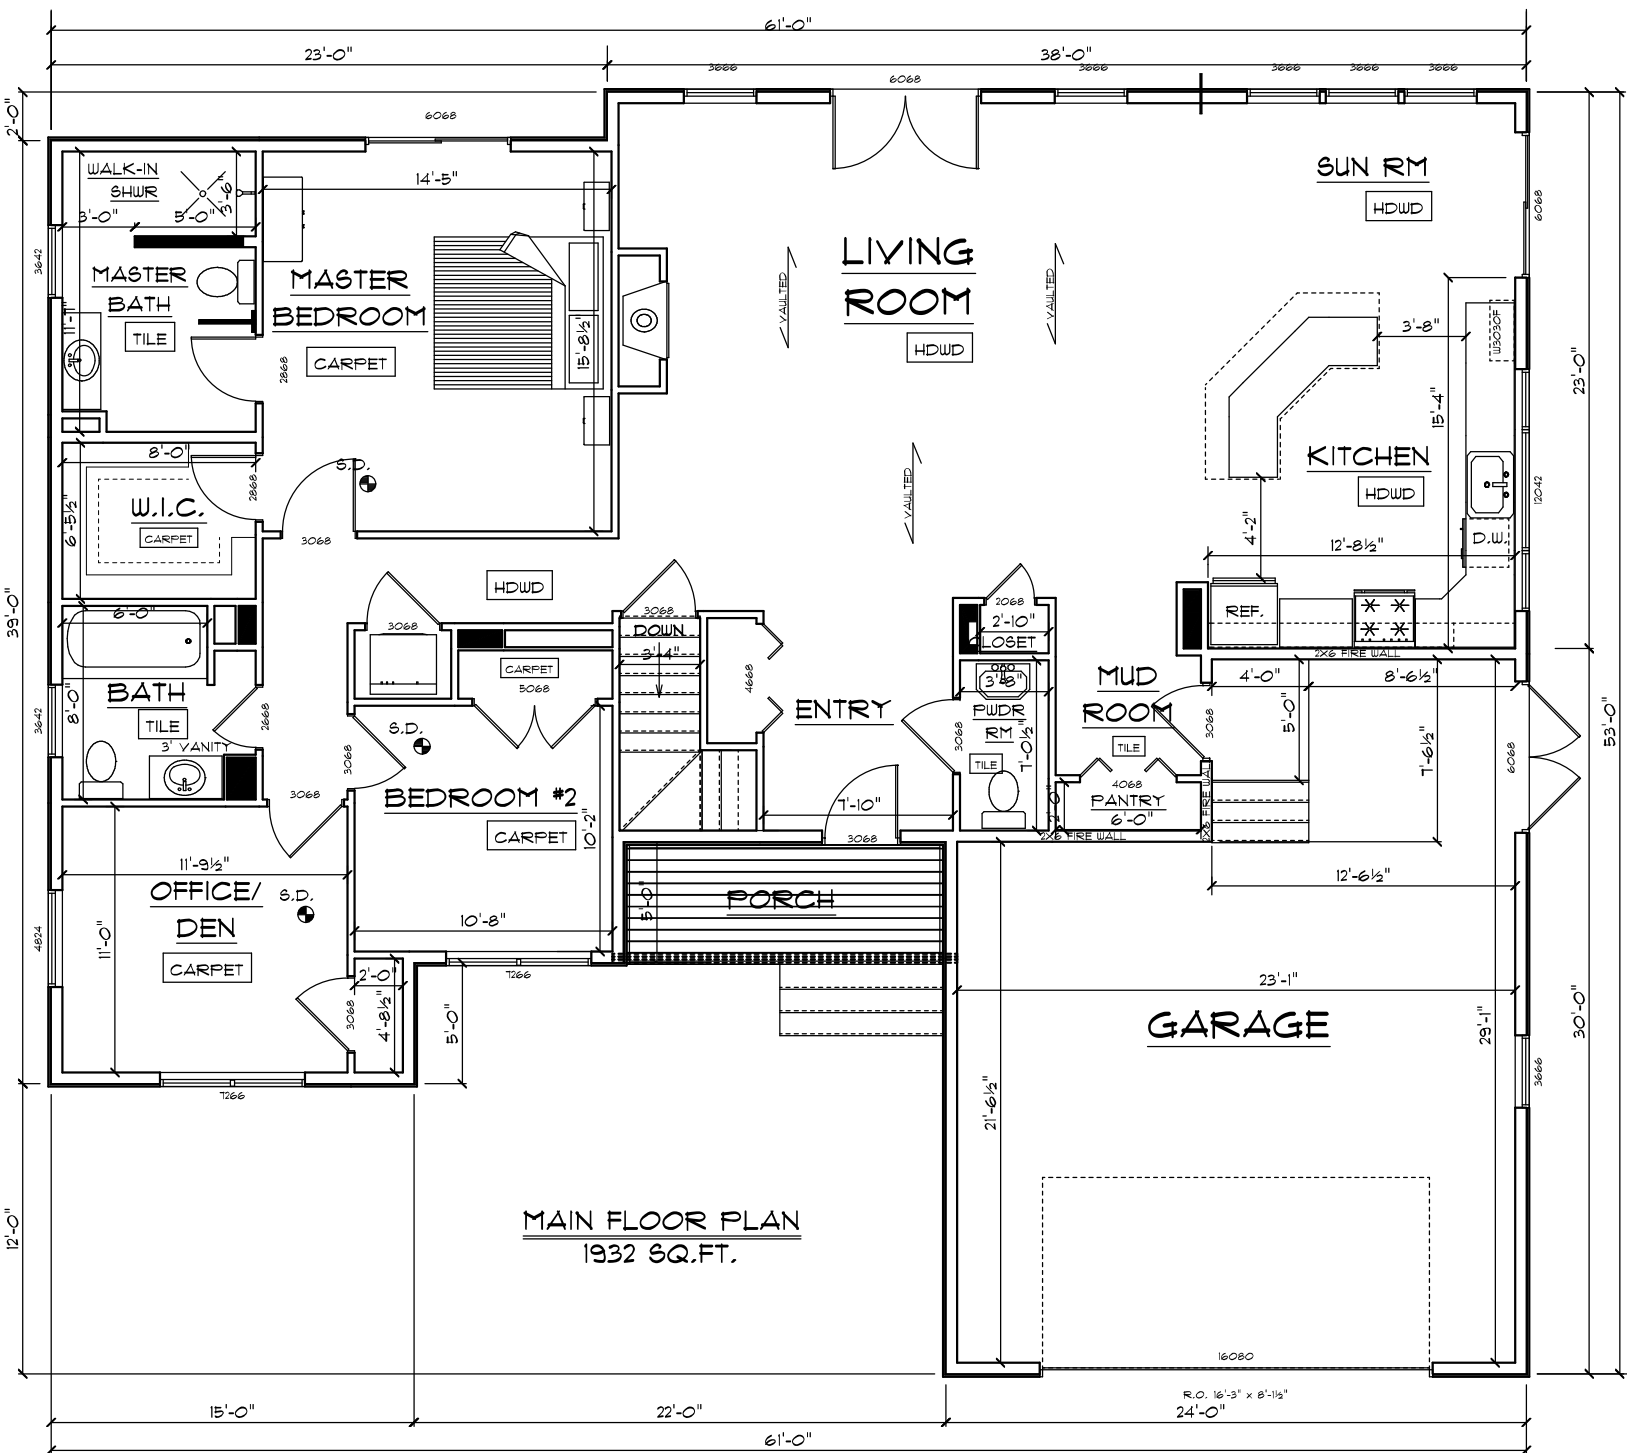

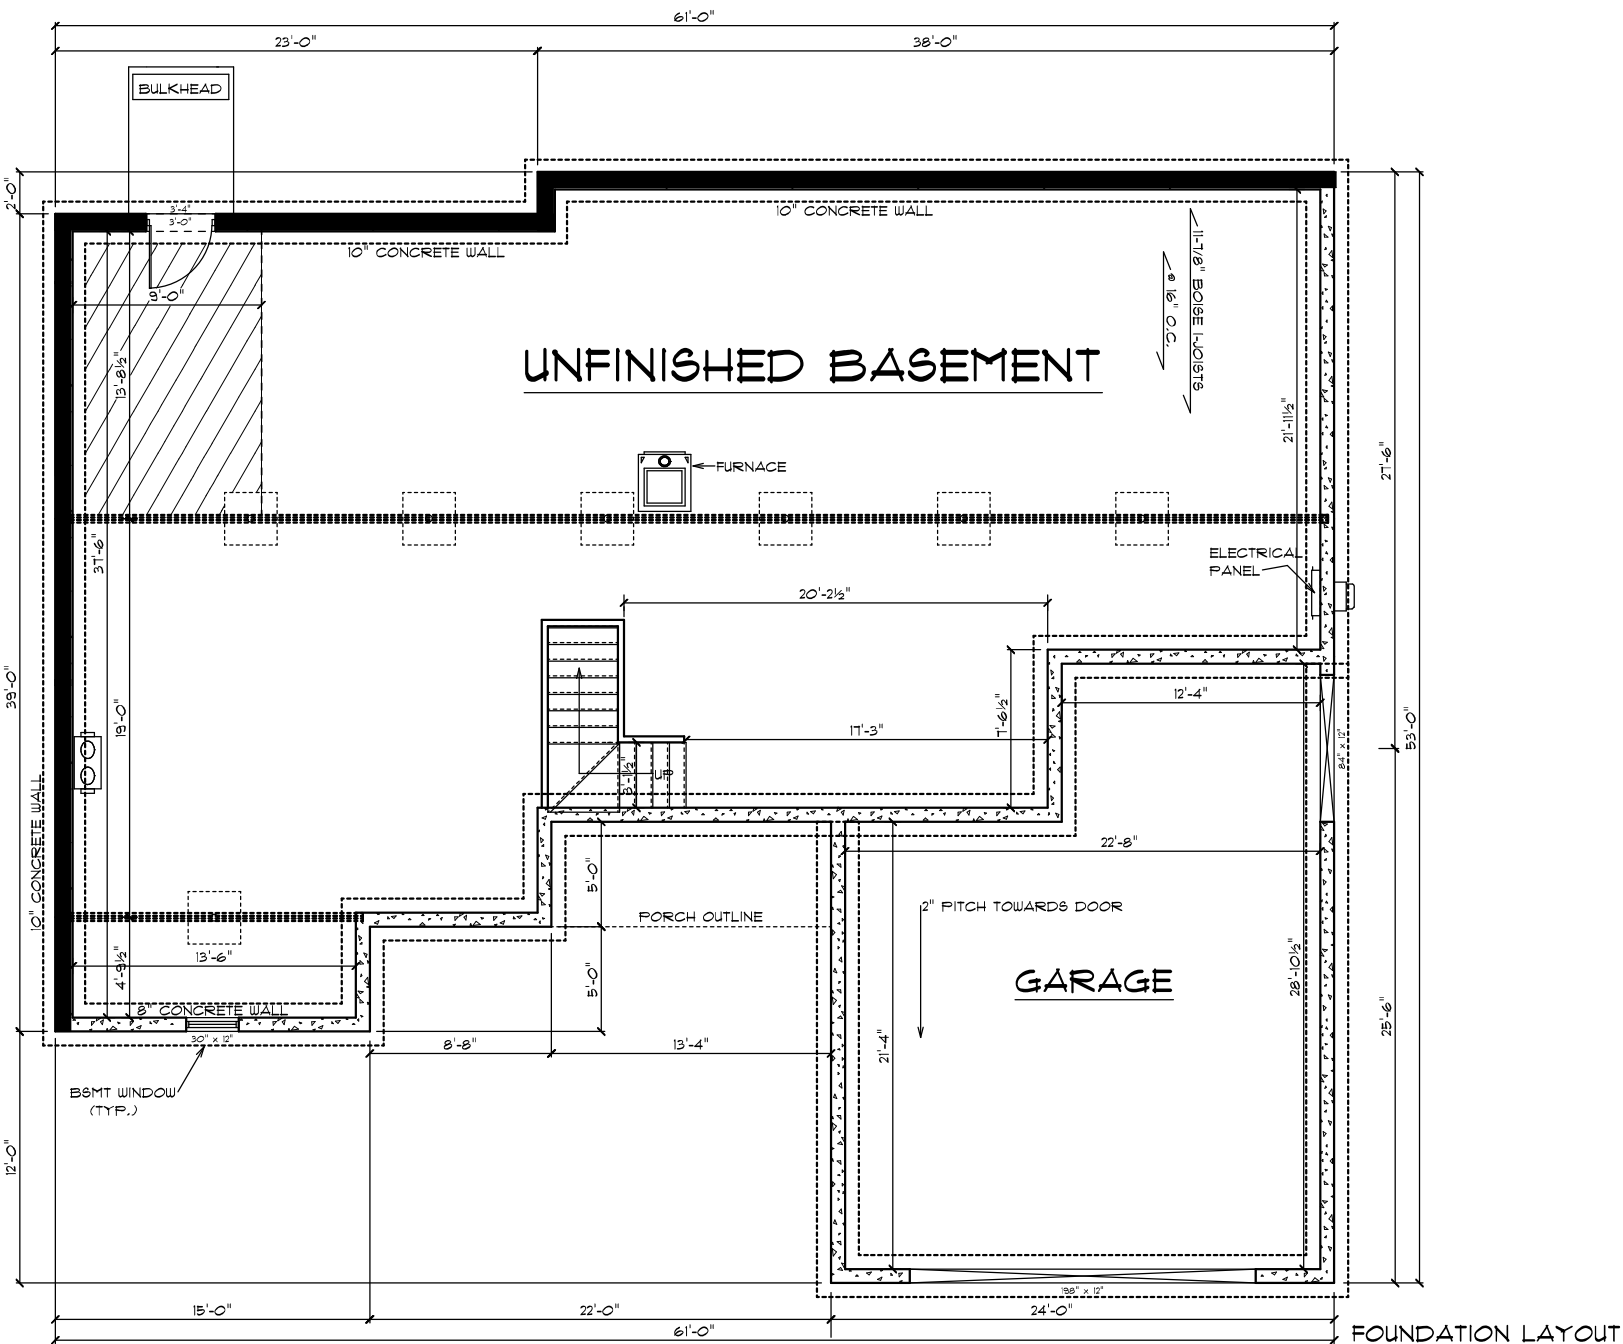

FOUNDATION LAYOUT