

COPY PROTECTED
Property of
ERIK'S DESIGN-BUILD
ASSOCIATES, INC.
NO UNAUTHORIZED REPRODUCTION
WITHOUT WRITTEN PERMISSION
1-800-333-4361




KRUG ROAD MASTER SUITE ADDITION

COPY PROTECTED
Property of
ERIK'S DESIGN-BUILD
ASSOCIATES, INC.
NO UNAUTHORIZED REPRODUCTION
WITHOUT WRITTEN PERMISSION
1-800-339-4961



MASTER SUITE ADDITION


PRESTON, CT

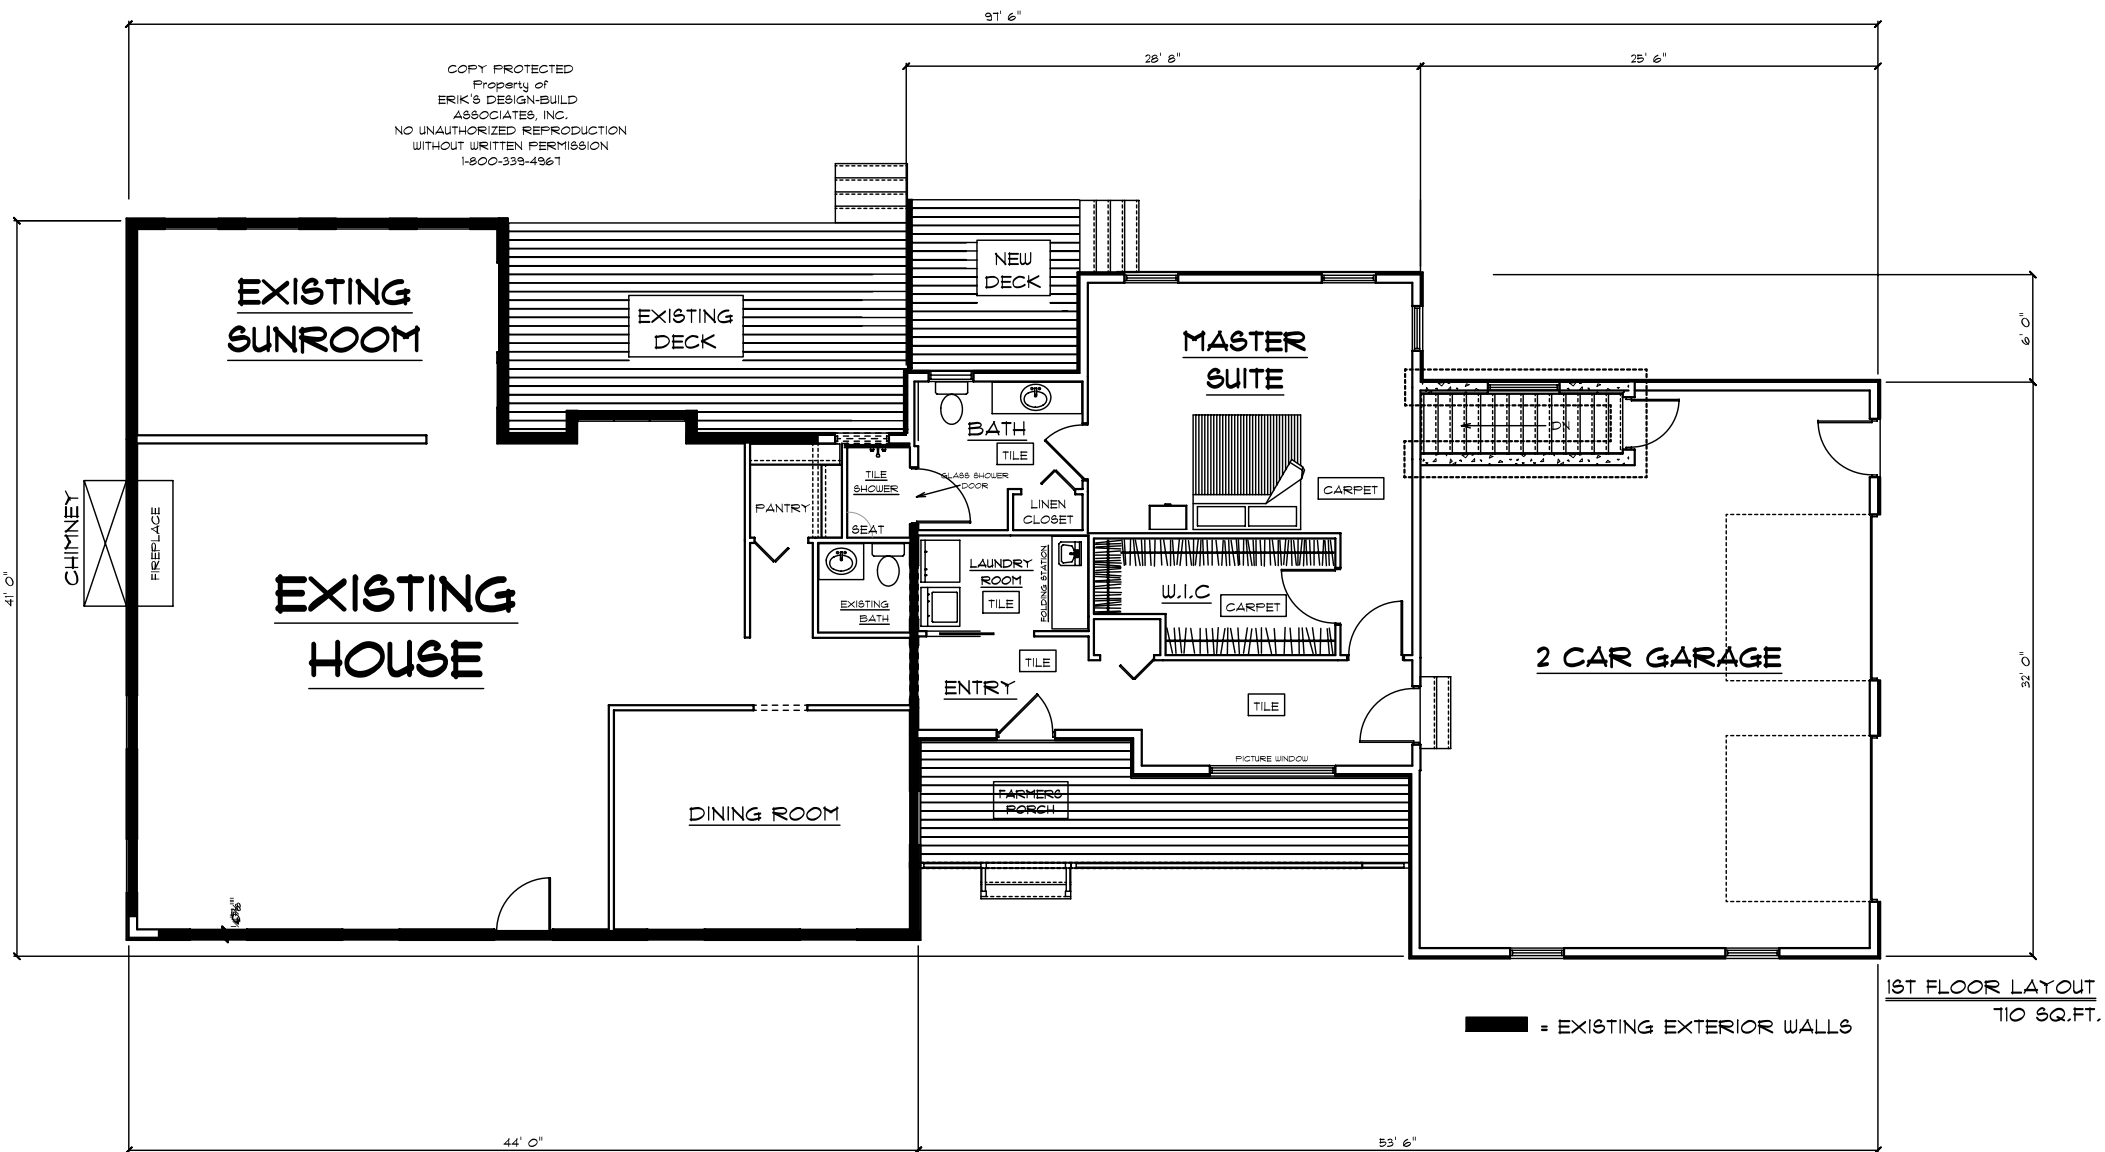

1ST FLOOR LAYOUT
710 SQ.FT.

MASTER SUITE ADDITION

PRESTON, CT

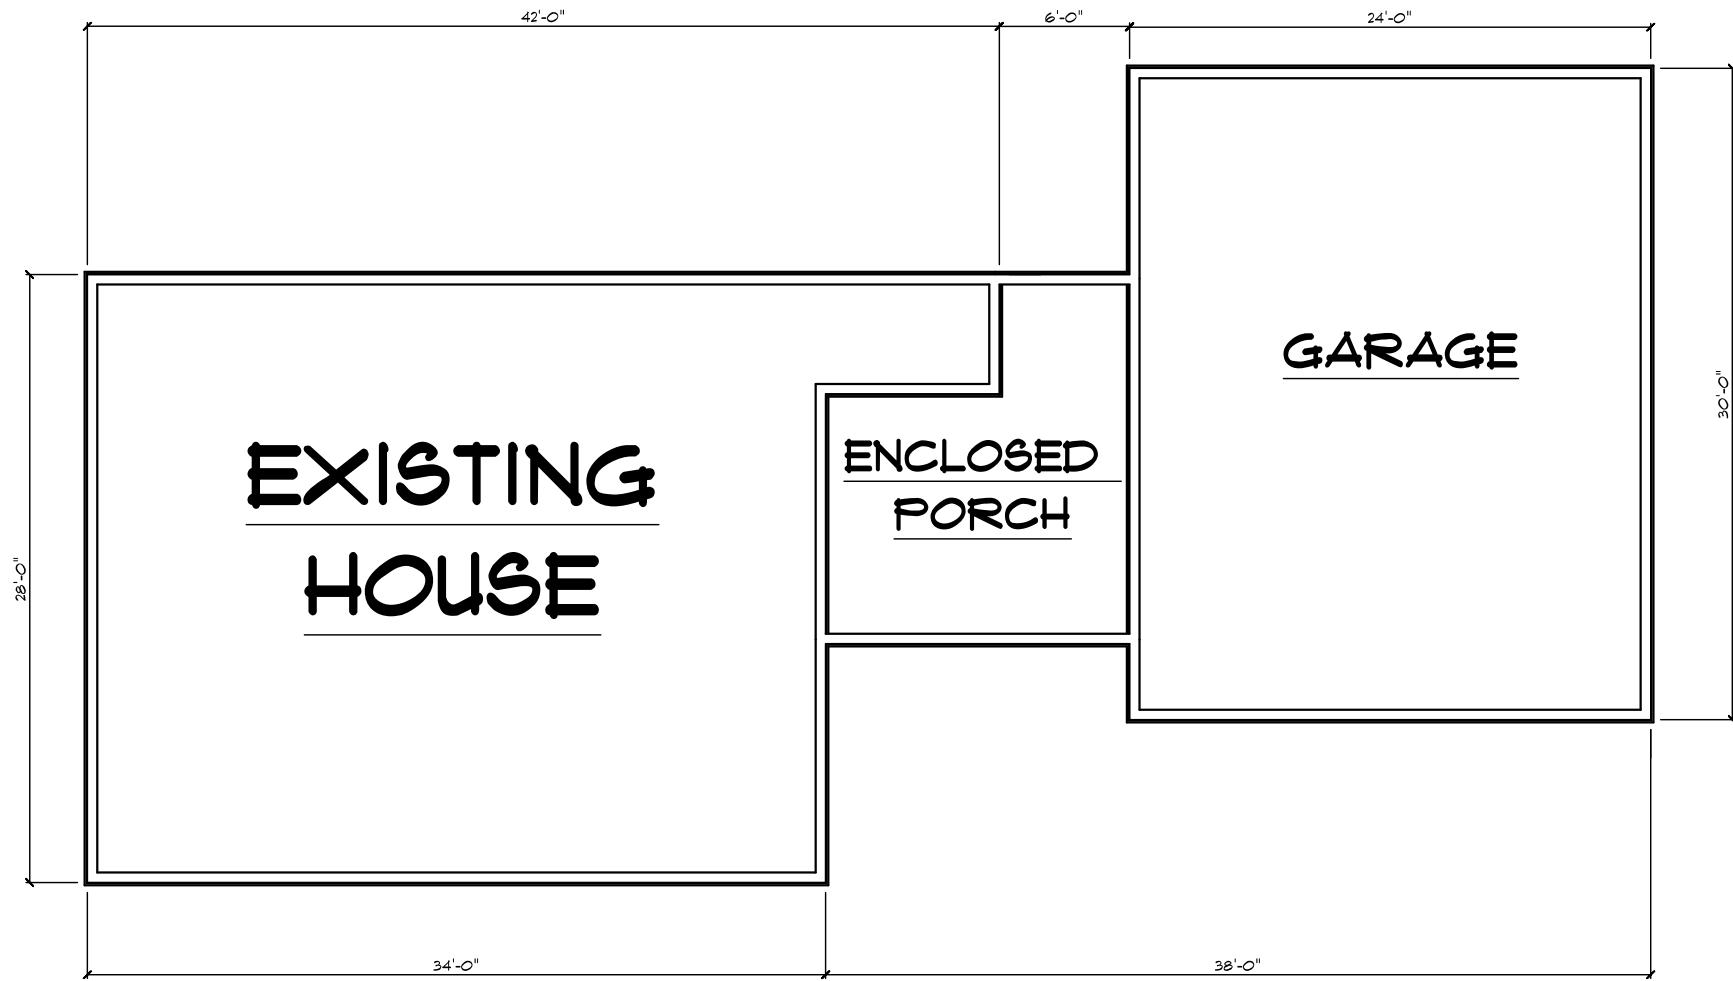

EXISTING FOOTPRINT PRESTON, CT ADDITION